



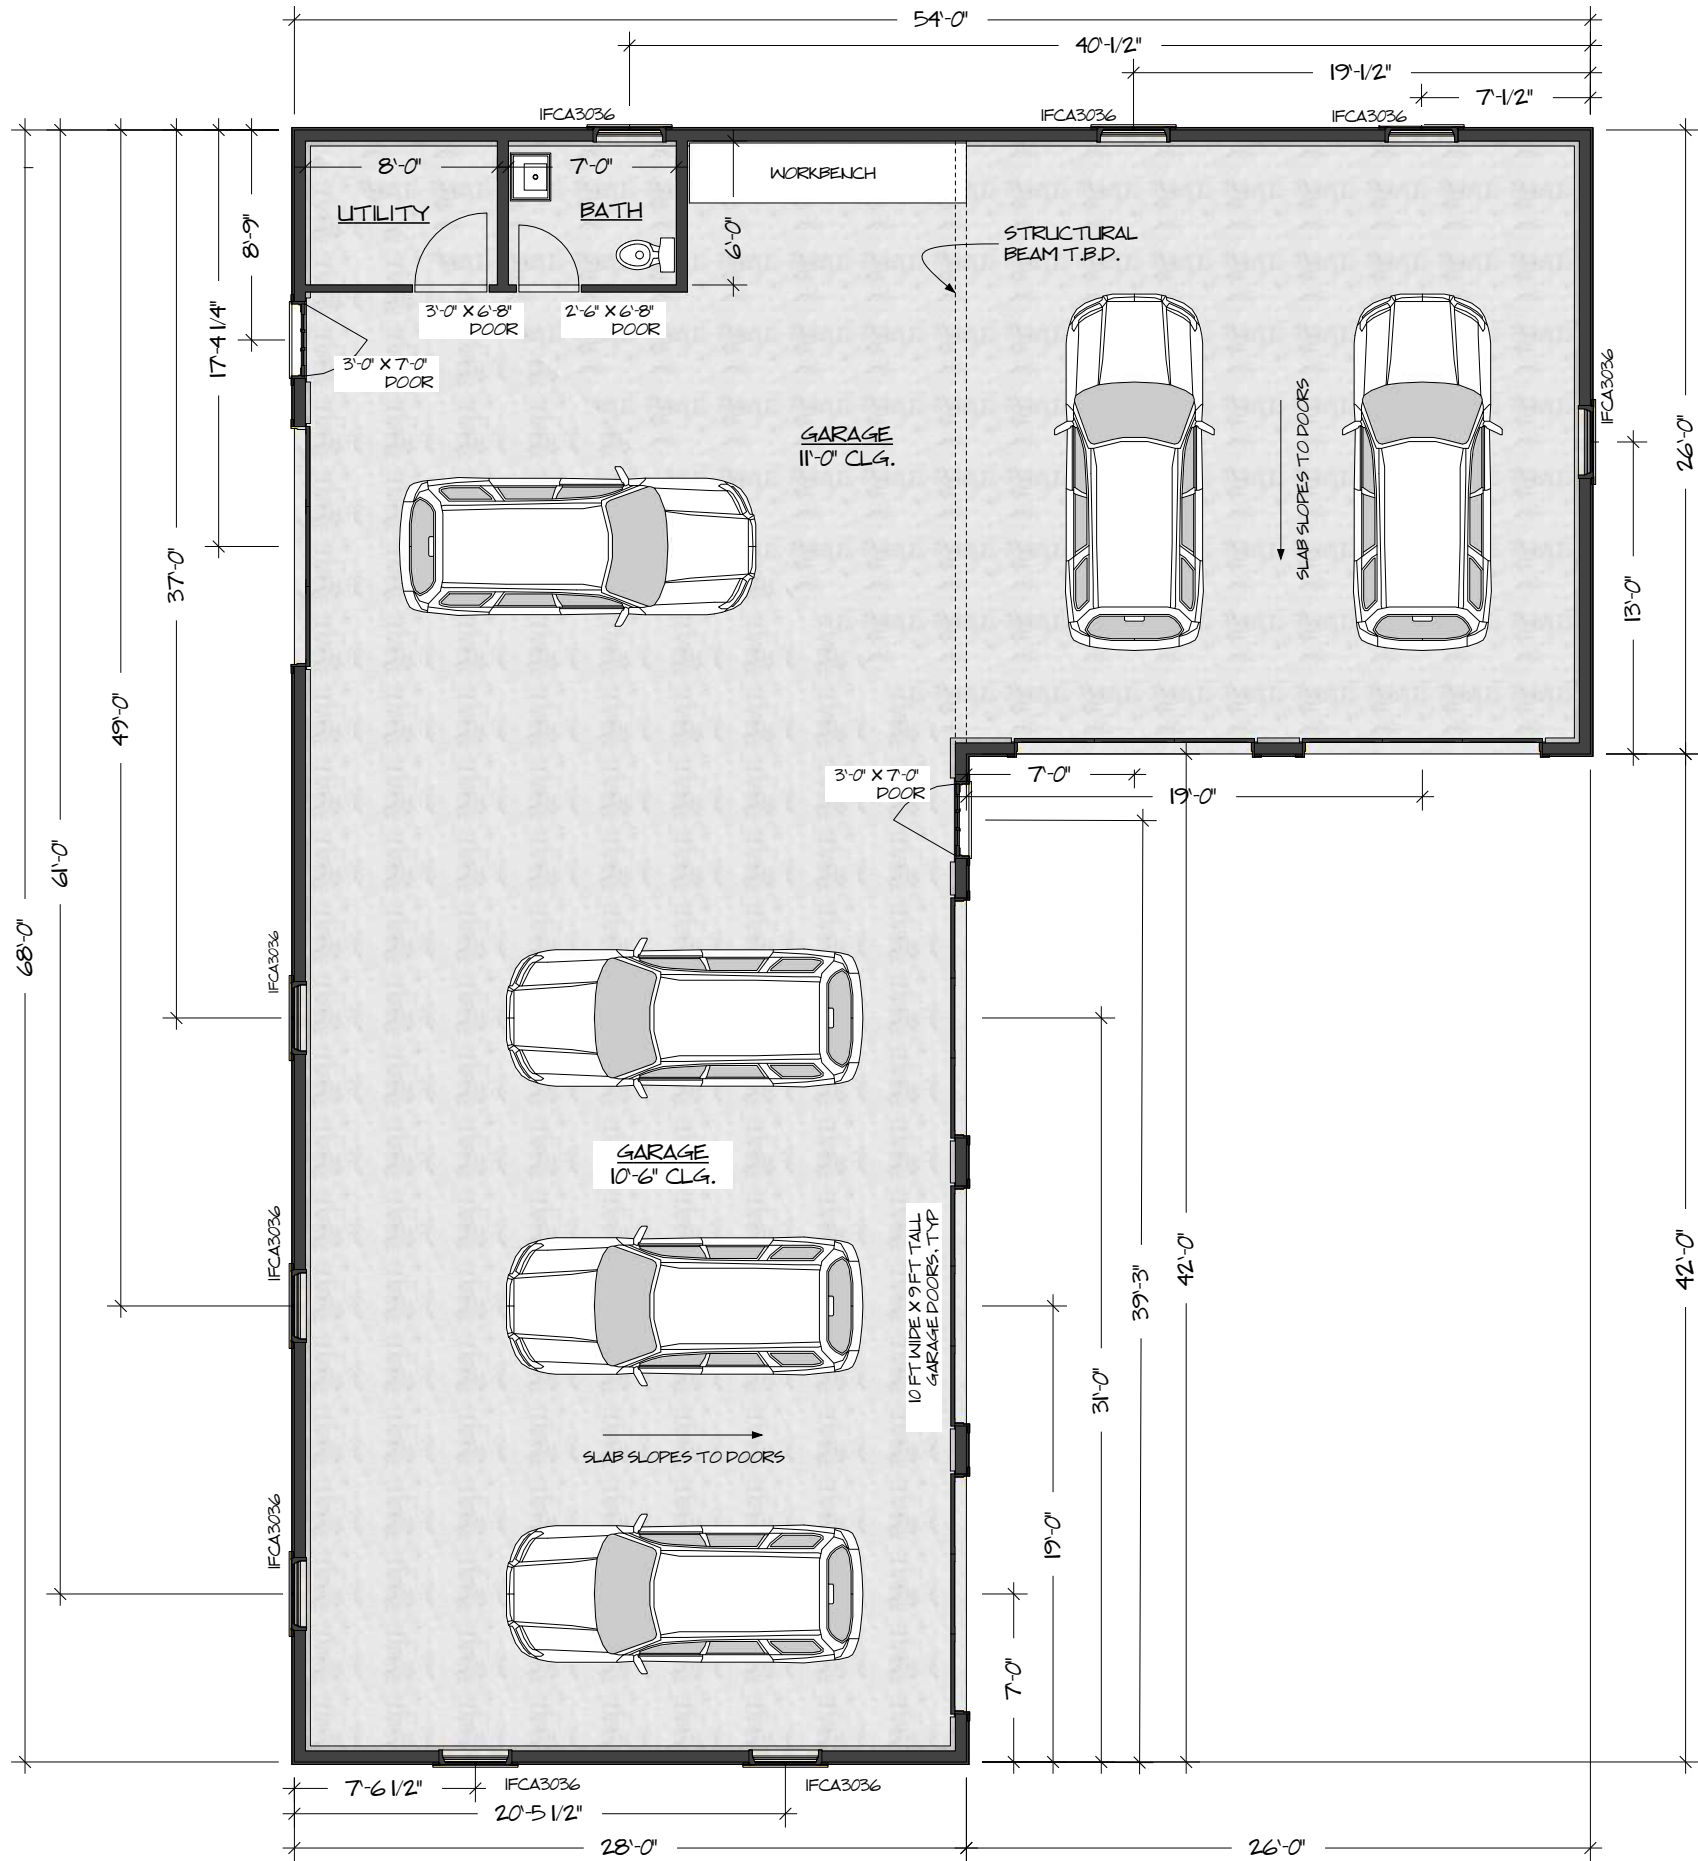

1 FLOOR PLAN
SCALE 1/8"=1'-0"

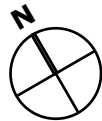

DRAFT VERSION NOT FOR CONSTRUCTION

FLOOR PLAN



1 EAST ELEVATION
SCALE: 1/8" = 1'-0"

DRAFT VERSION NOT FOR CONSTRUCTION

EAST ELEVATION



① SOUTH ELEVATION
SCALE: 3/16" = 1'-0"

DRAFT VERSION NOT FOR CONSTRUCTION

SOUTH ELEVATION



1 NORTH ELEVATION
SCALE: 3/16"=1'-0"

DRAFT VERSION NOT FOR CONSTRUCTION


NORTH ELEVATION




1 WEST ELEVATION
SCALE: 3/16" = 1'-0"

DRAFT VERSION NOT FOR CONSTRUCTION


WEST ELEVATION

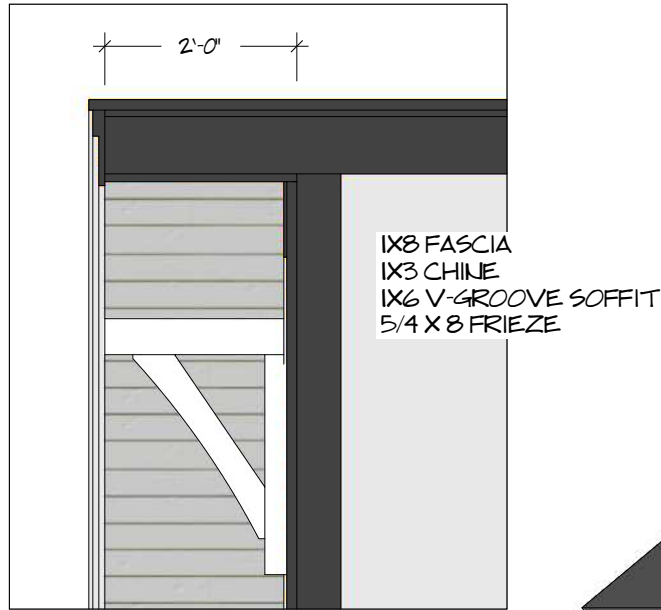


3 SCHEMATIC RAKE OVERHANG, TYP.
SCALE: 1/2" = 1'-0"

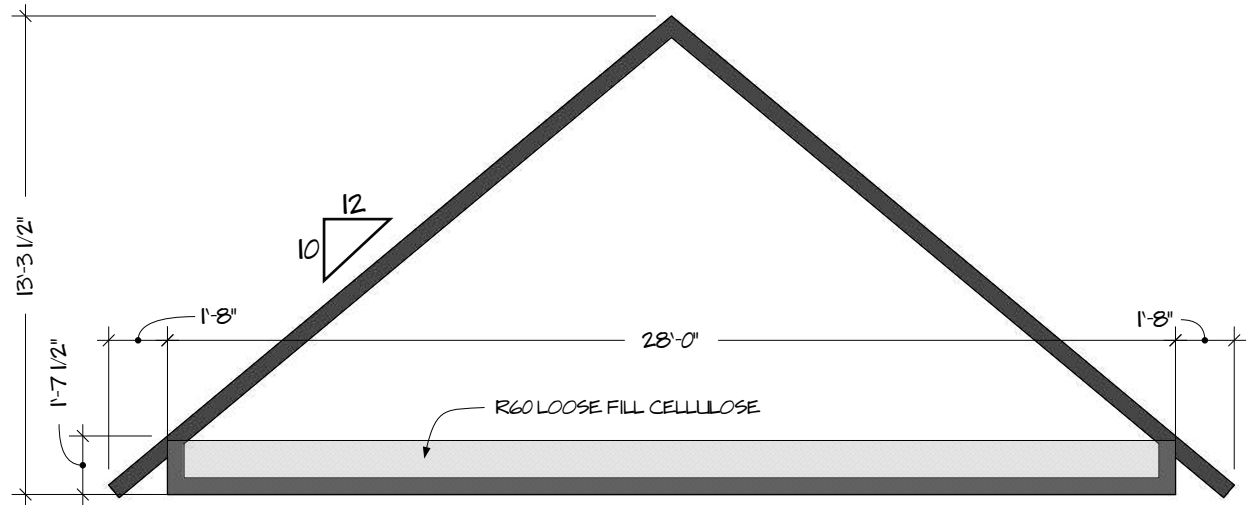

2 SCHEMATIC TRUSS PROFILE
SCALE: 3/16" = 1'-0"

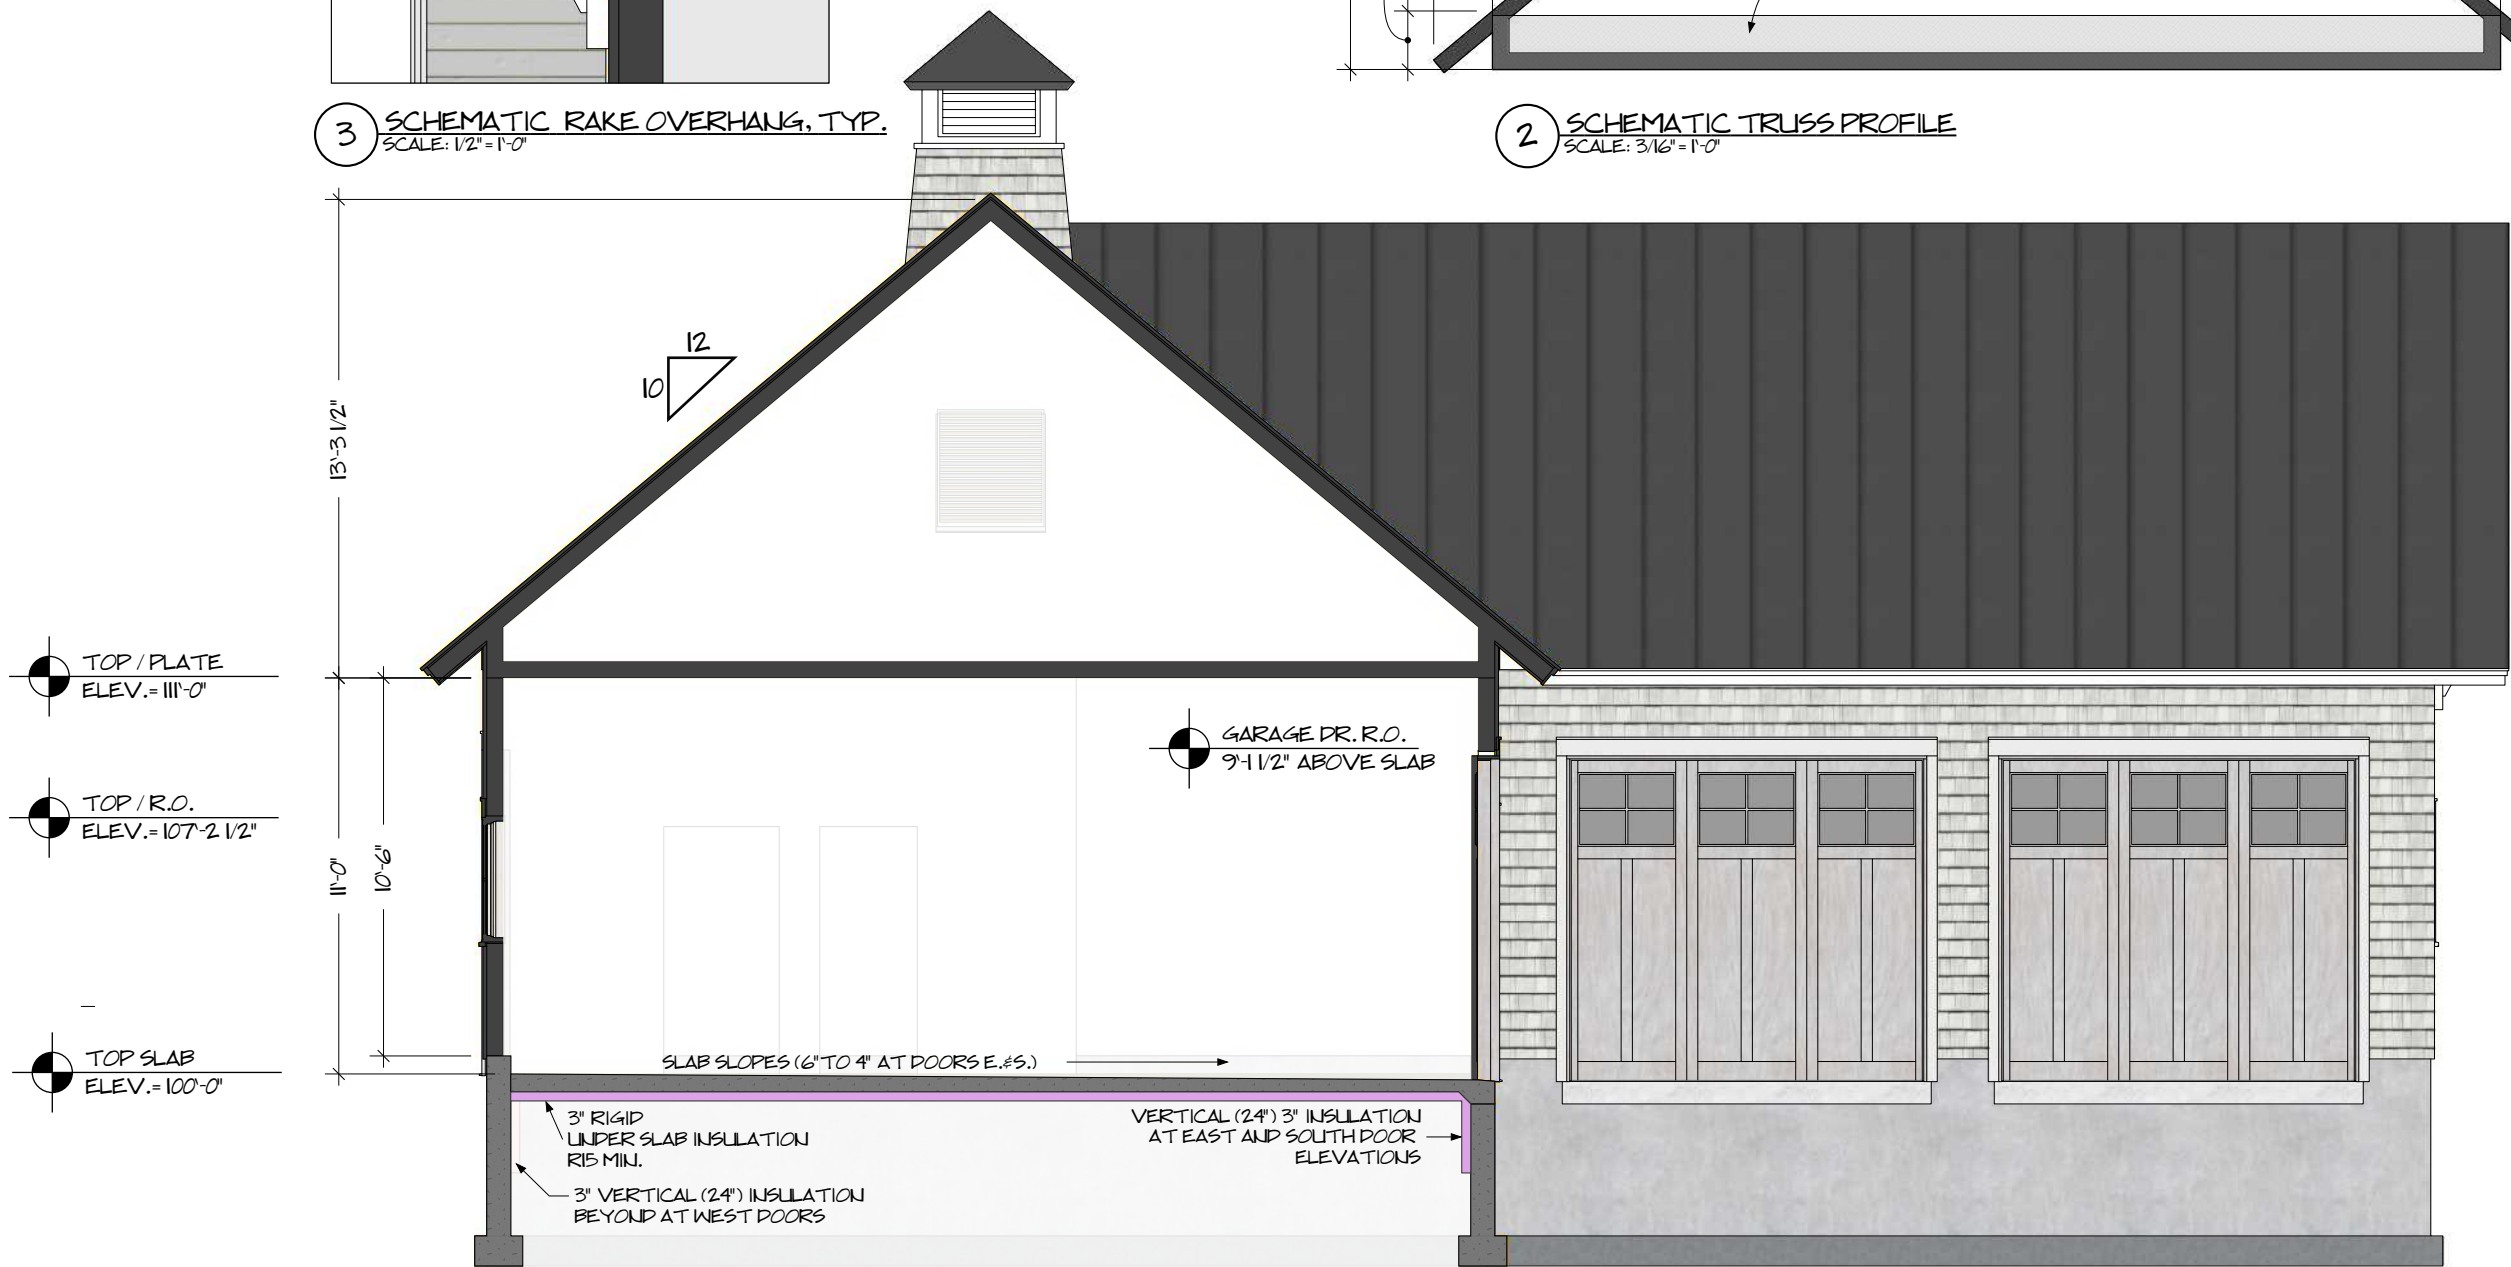

1 SECTION LOOKING NORTH
SCALE: 3/16" = 1'-0"

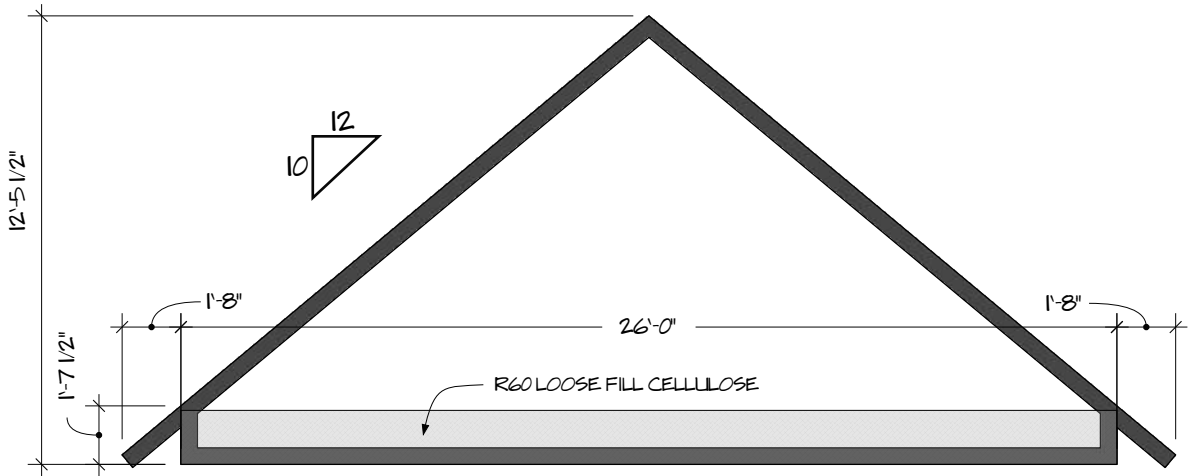

2 SCHEMATIC TRUSS PROFILE
SCALE: 3/16" = 1'-0"

TOP / PLATE
ELEV. = 111'-0"
GARAGE DR. R.O.
ELEV. = 109'-0" (VERIFY)

TOP SLAB
ELEV. = 100'-0"



1 SECTION LOOKING WEST
SCALE: 3/16" = 1'-0"

DRAFT VERSION NOT FOR CONSTRUCTION

BUILDING SECTION



1 SOUTHEAST MODEL VIEW
NOT TO SCALE





① NORTHWEST MODEL VIEW
NOT TO SCALE



1 SOUTHWEST MODEL VIEW
NOT TO SCALE